



NOTE:
1. ALL DIMENSIONS ARE IN mm UNLESS OTHERWISE STATED

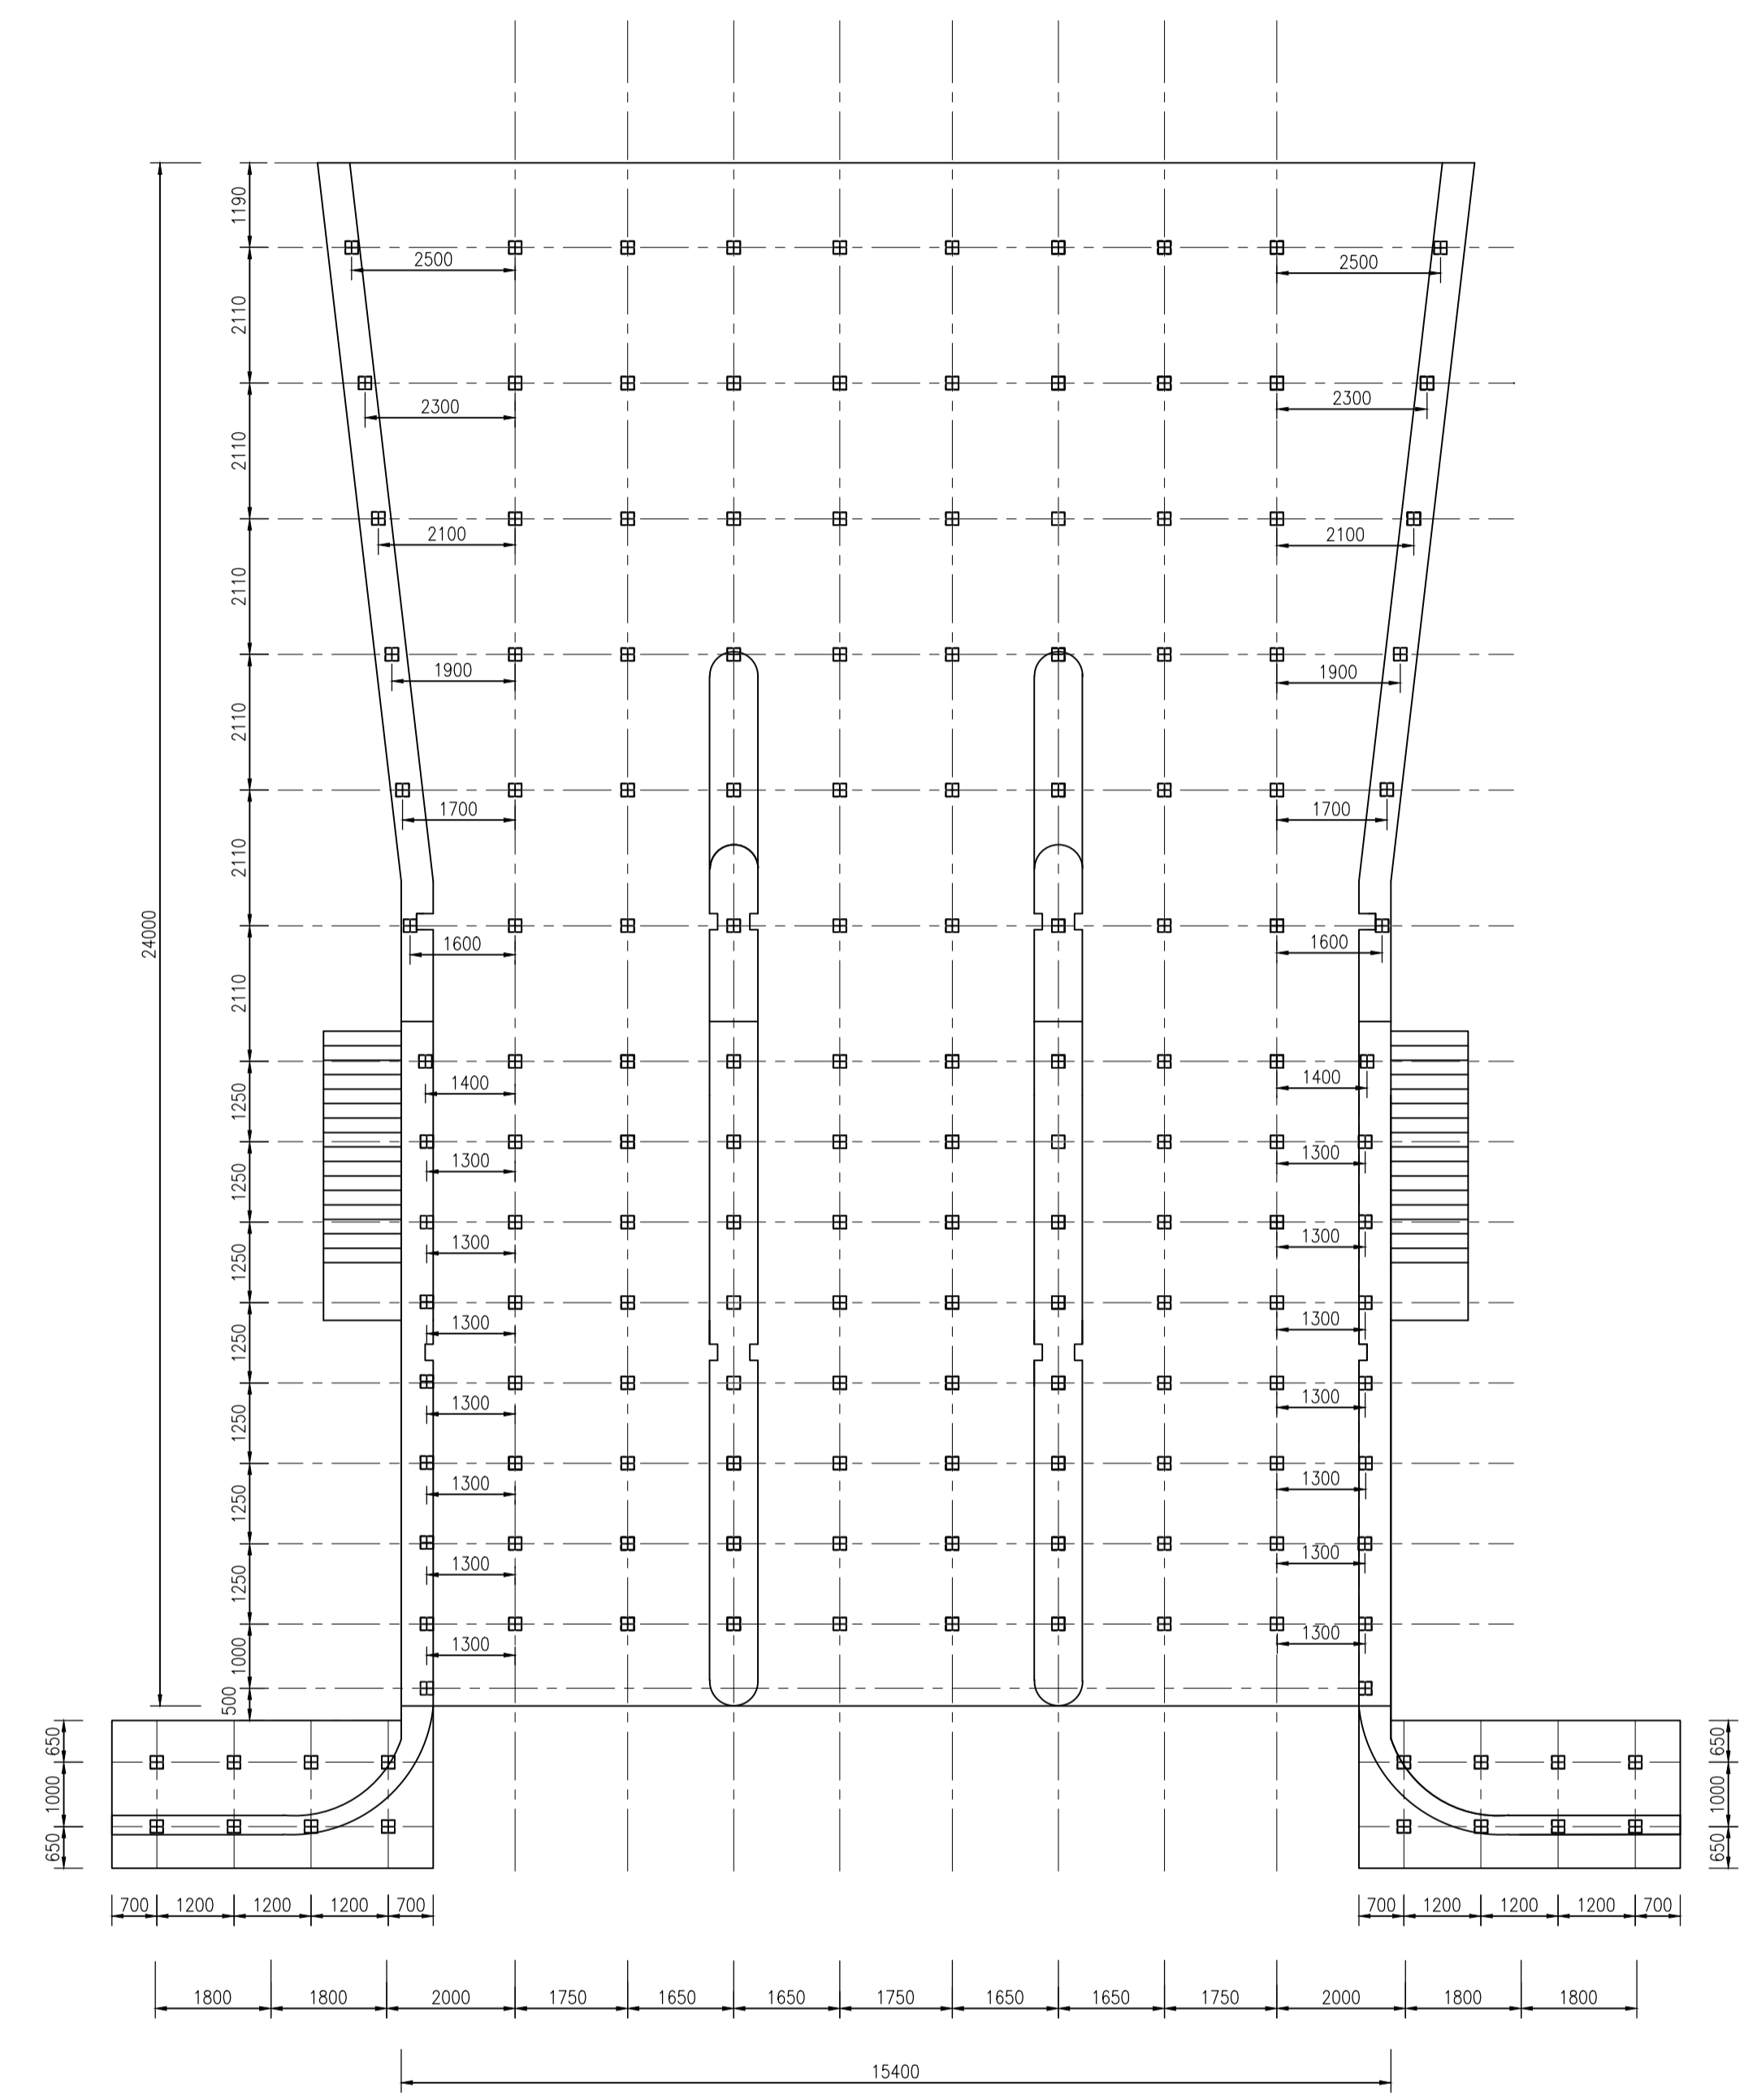

PILING LAYOUT
(TOTAL = 158 NOS. 200mm X 200mm R.C PILES)
(LENGTH OF R.C PILES TO BE DETERMINED BASED ON
THE RESULTS OF SOIL INVESTIGATION)

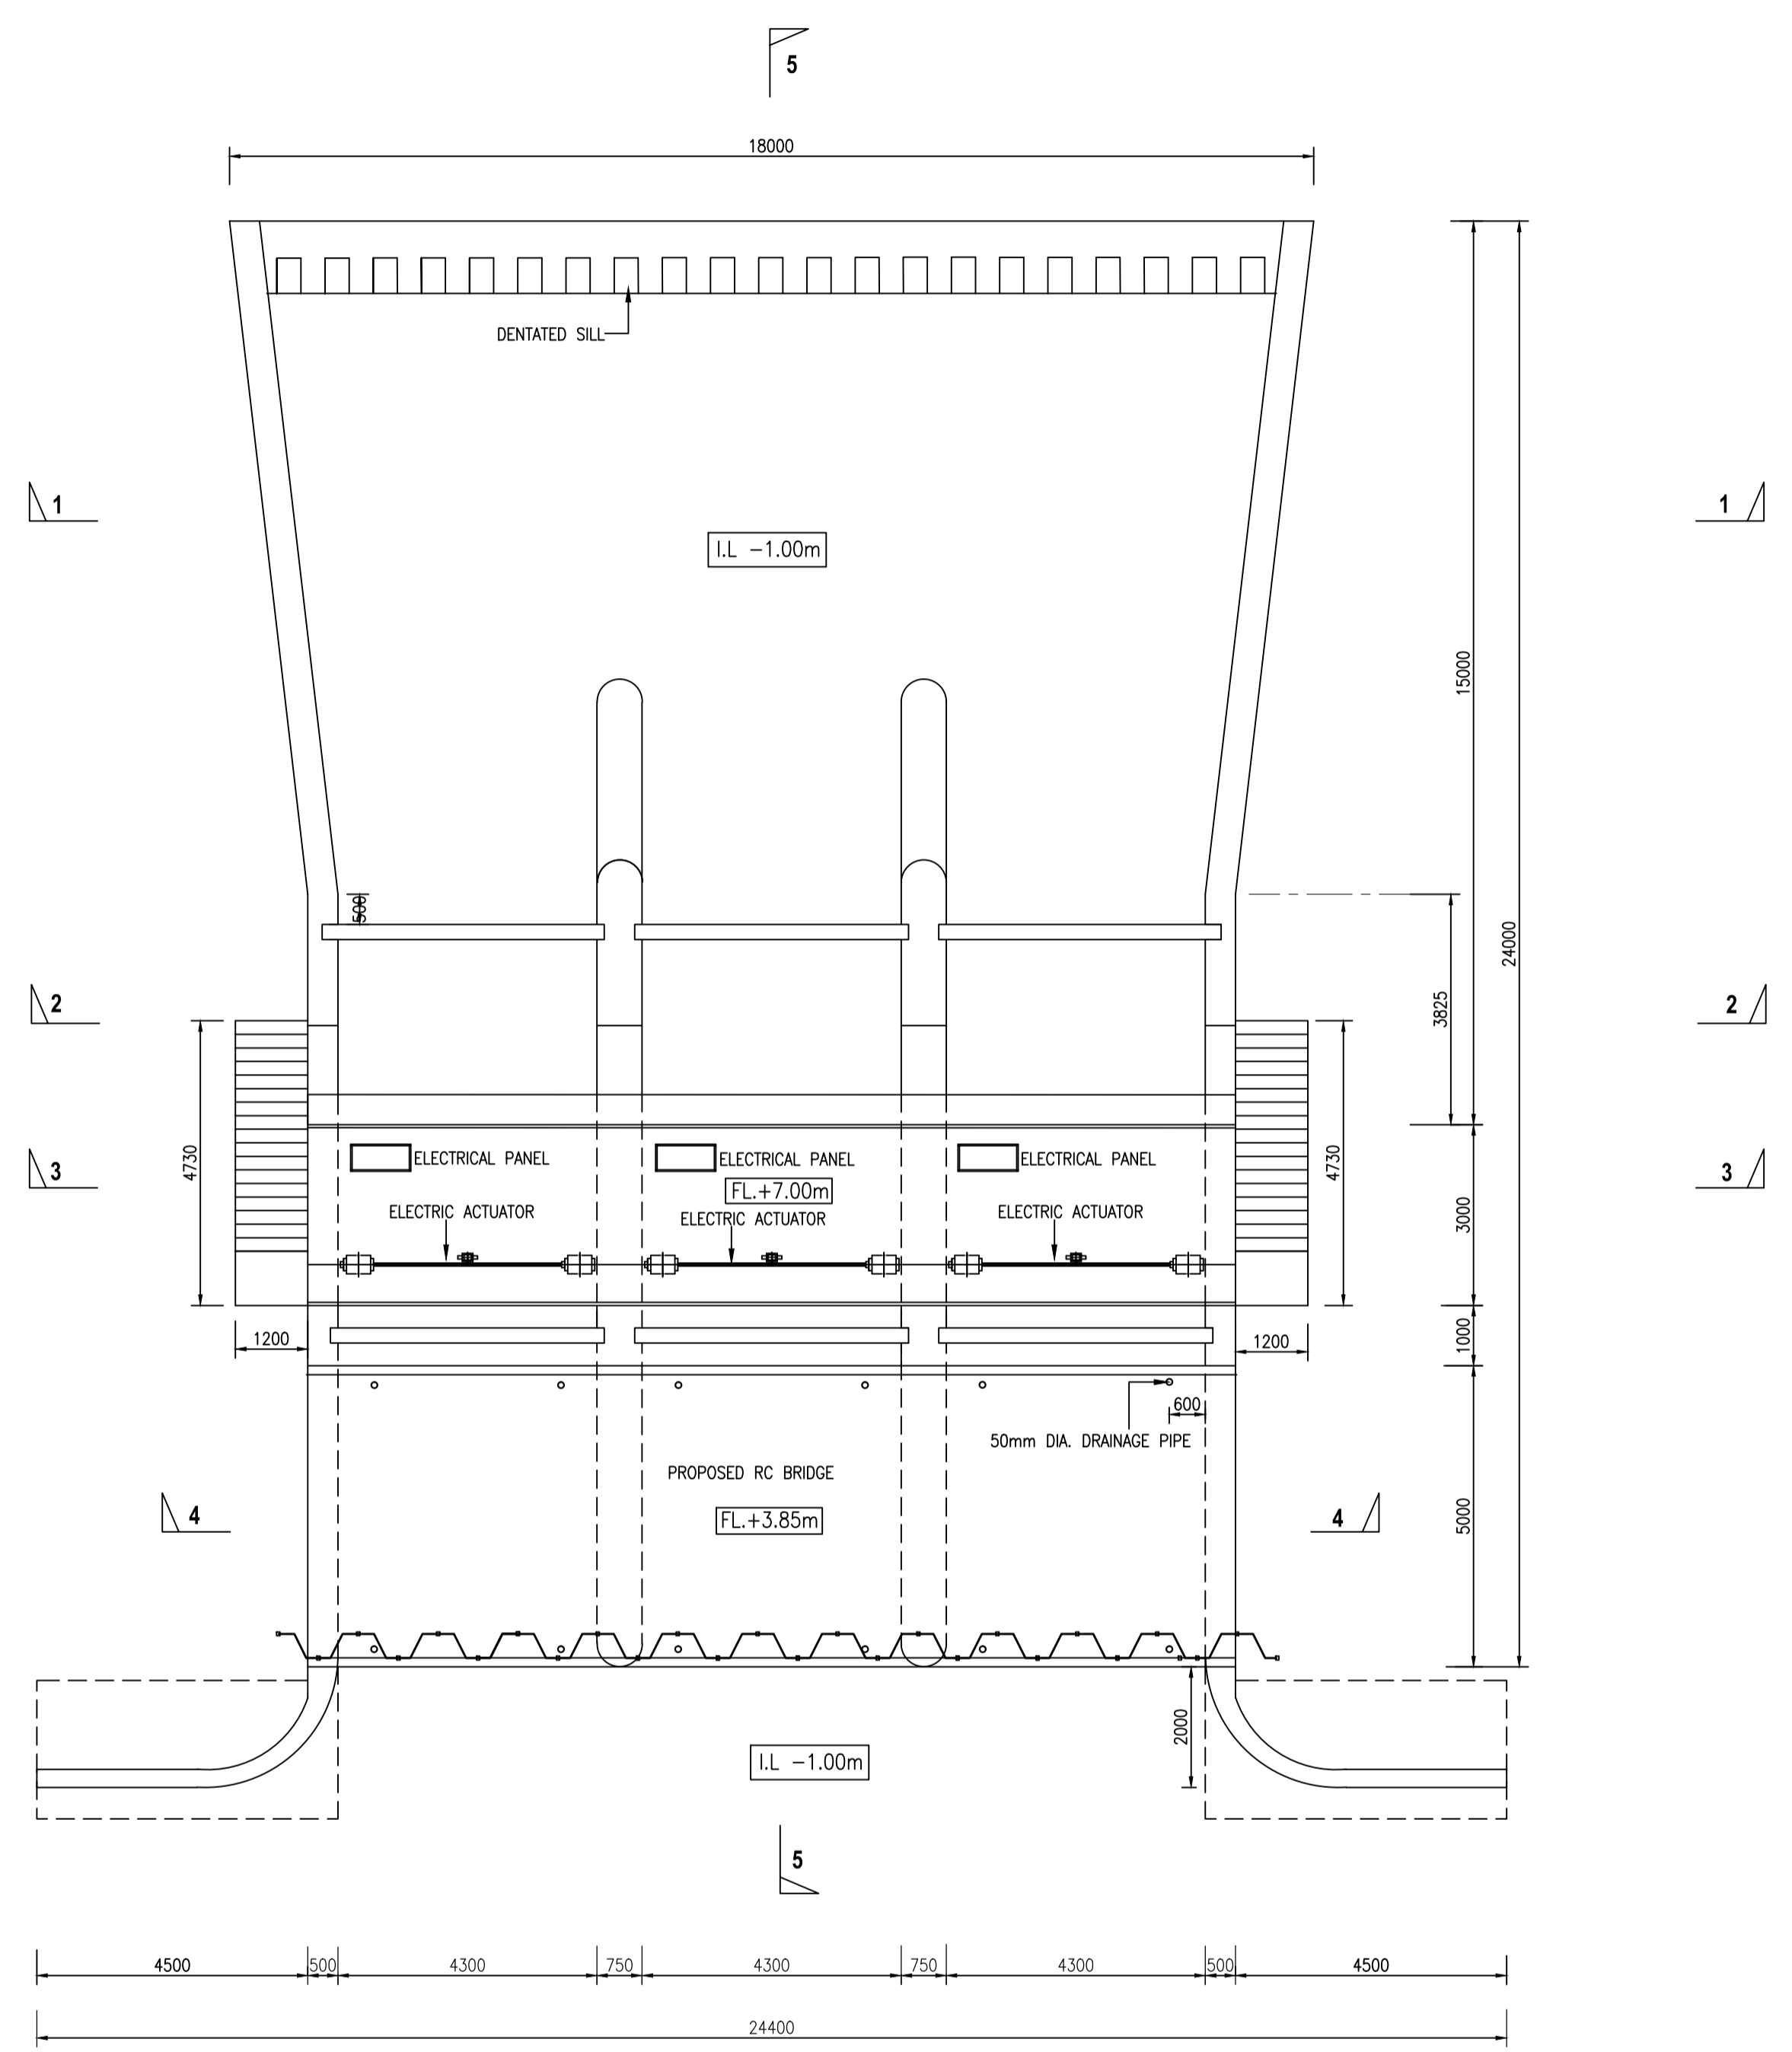

PLAN VIEW

DATA LUKISAN	DATA UKUR
DIREKA : SITI HAJAR TARIKH : JAN 2018	NO.BUKU :
DIREKA : HAMDJ TARIKH : JAN 2018	DIUKUR : TARIKH :
DIREKA : MD. ZAHIR SHARIFF TARIKH : JAN 2018	DIPELOT : TARIKH :
SKALA : 1 : 100	DISEMAK : TARIKH :
JURUTERA REKABENTUK	KETUA CAWANGAN PERANCANGAN DAN PEMBANGUNAN

TIMBALAN PENGURUS BESAR (TEKNIKAL)

PROJEK / TAJUK :

MEMBINA DAN MENYIAPKAN SEBUAH STRUKTUR KAWALAN UNTUK MENGANTIKAN TANDOP 'C' DI TERUSAN LANA BULU WILAYAH II MADA,

PLAN VIEW, AND PILING LAYOUT OF PROPOSED CONTROL STRUCTURE.



KONTRAK NO.MADA (P) 201/18

PELAN BERKAITAN :

PELAN NO. MADA : 7/5/4781